


39 TEHAMA SAN FRANCISCO CA 94105

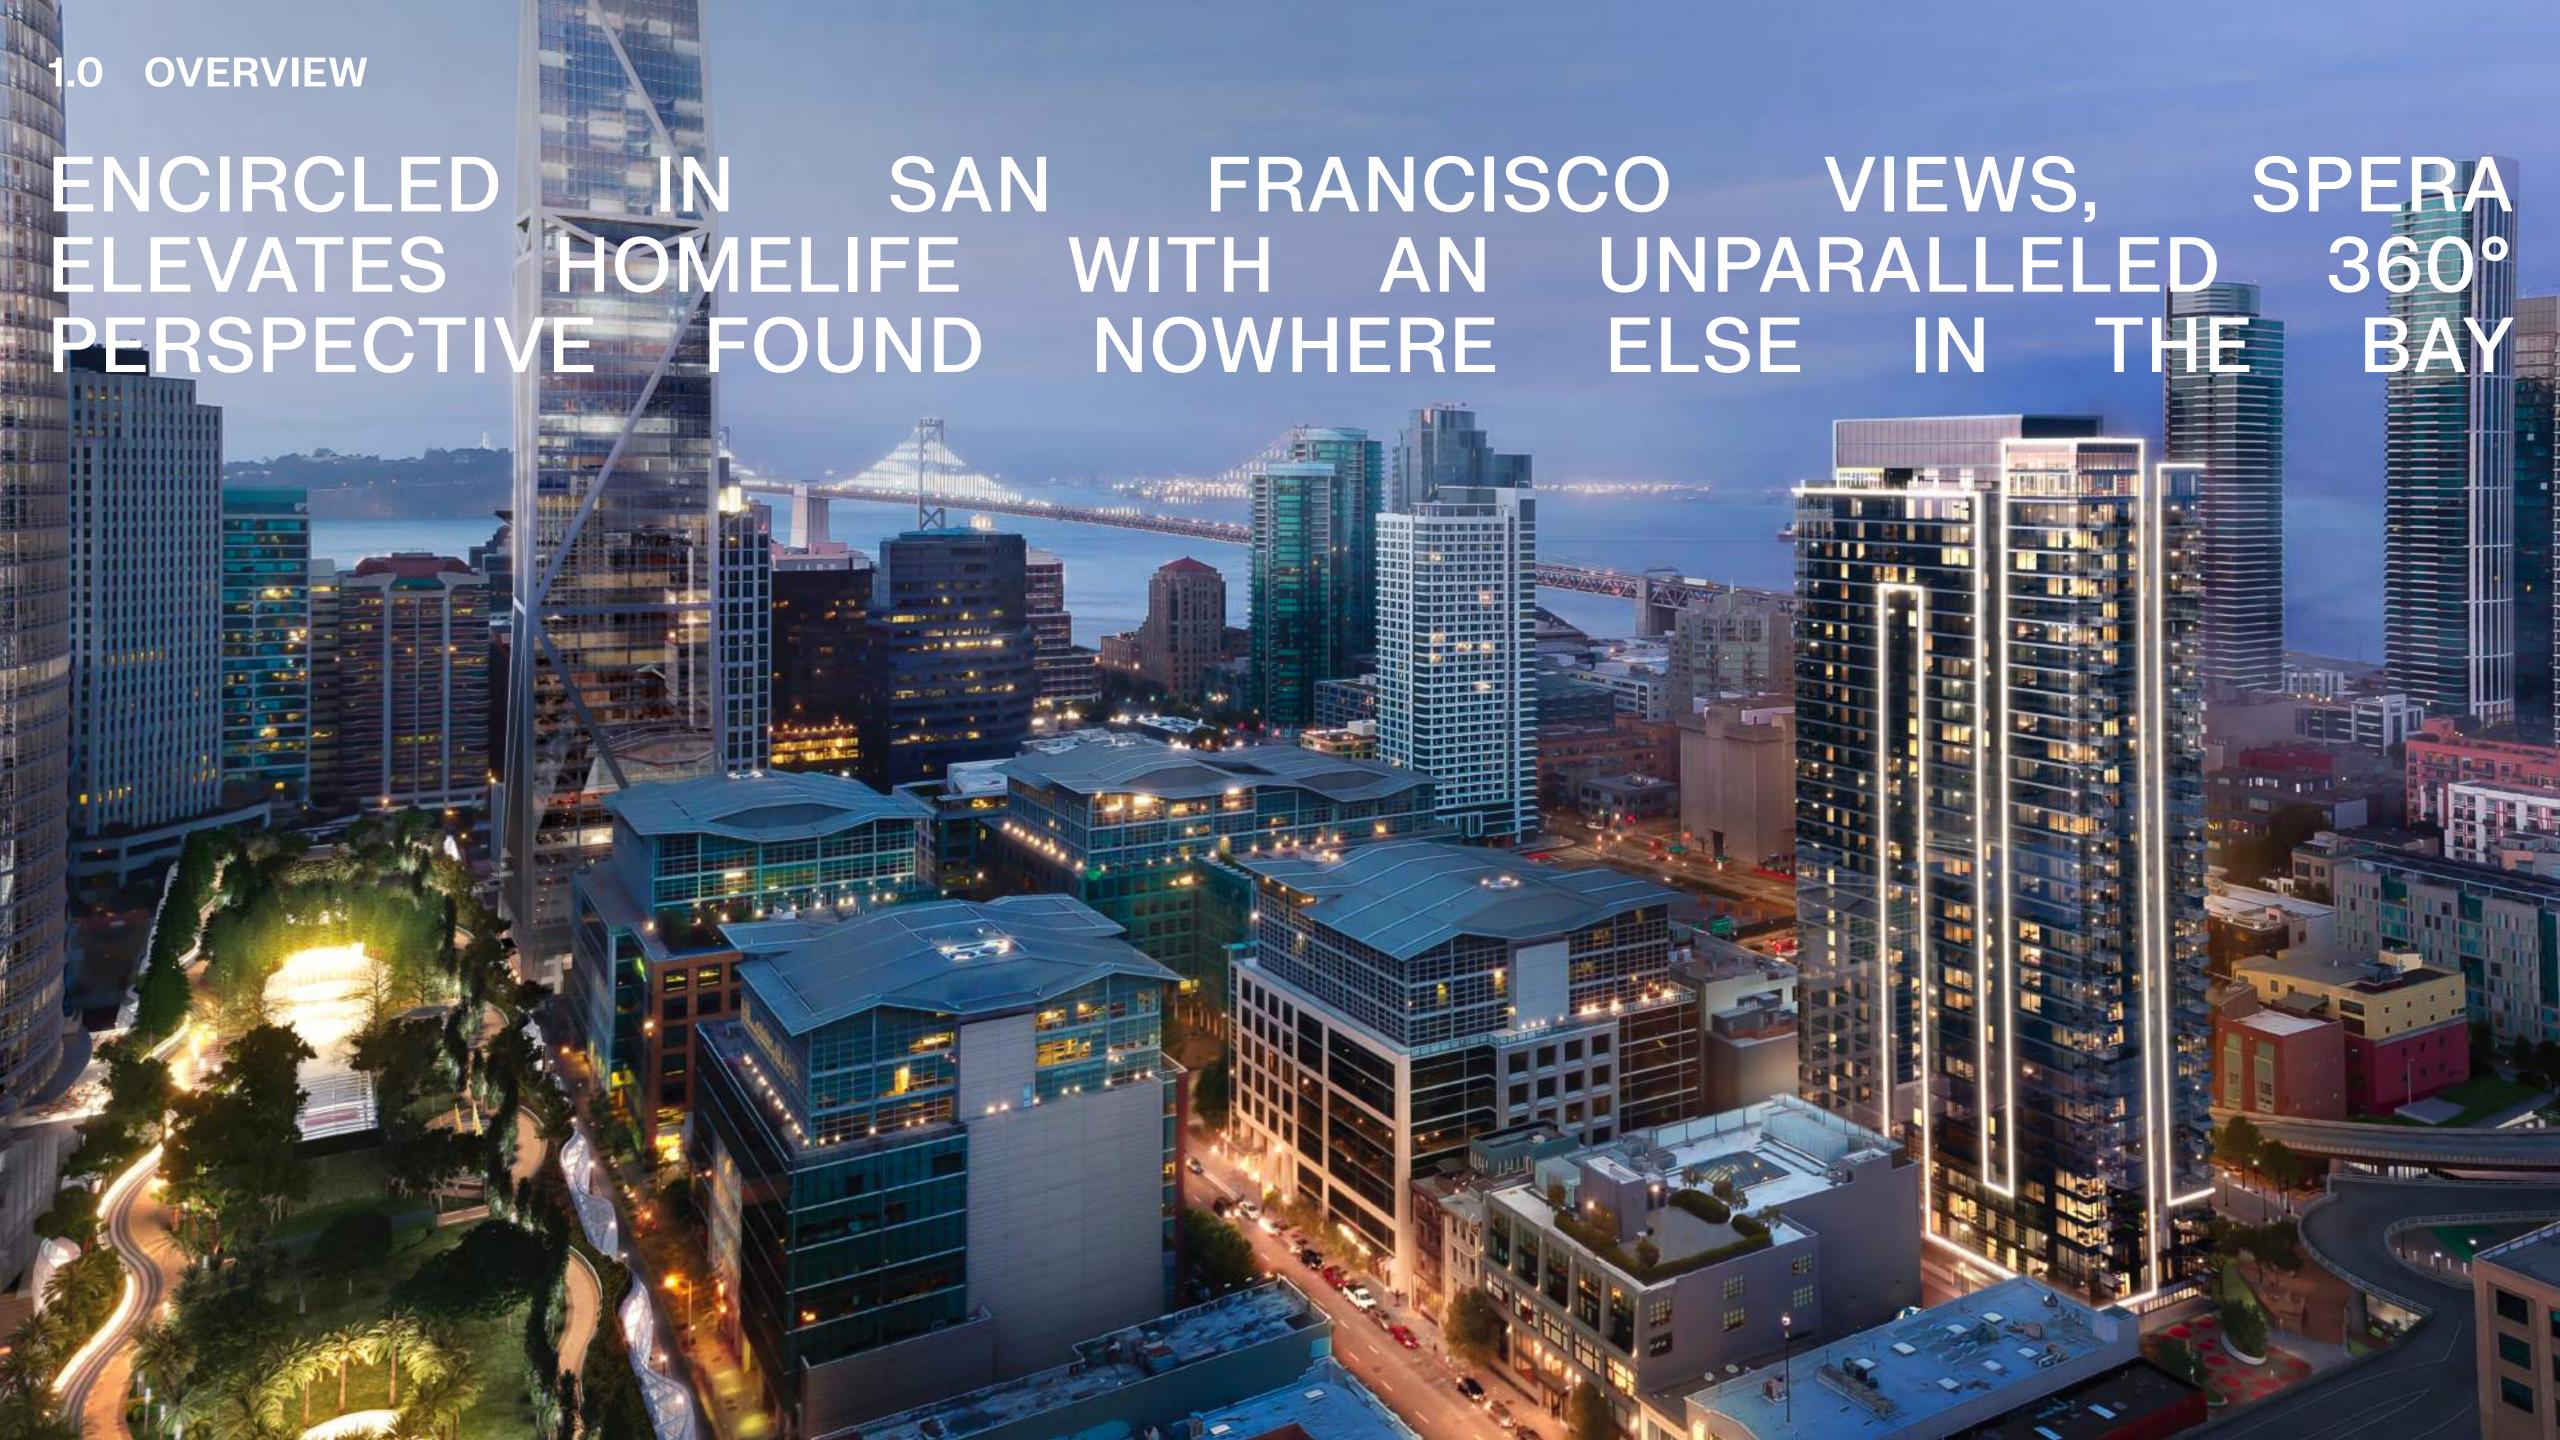

### 1.0 OVERVIEW

# "A THIN VERTICAL BAND OF GLASS FLOATS OVER A GARDEN AND RISES TO THE SKY, OUTLINED WITH A LUMINOUS THREAD THAT GLOWS FROM DUSK TO DAWN"

- BERNARDO FORT-BRESCIA, PRINCIPAL, ARQUITECTONICA

From community connection at the Inner Circle social club and personal betterment at the Core Club wellness center to bespoke hospitality via Spera's Three Sixty service program and the cultural riches of the East Cut neighborhood, every angle of this striking apartment tower expands your horizons, with something new to take in, everywhere you look.





SIDENCES

Spera's interiors offer residents a true sense of ease and restorative tranquility, with each surface wrapped in sumptuous materials and endless cityscape views.

- ONE-BEDROOM, TWO-BEDROOM & PENTHOUSE APARTMENTS
- IMPECCABLE INTERIORS BY SAN FRANCISCO'S EDMONDS + LEE
- BESPOKE KITCHENS WITH ITALIAN CABINETRY AND INTEGRATED APPLIANCES
- LAVISH BATHROOMS WITH DURAVIT SOAKING TUBS AND TOTO TOILETS
- AIR CONDITIONING, SMART HOME FEATURES, AND IN-UNIT WASHER AND DRYER
- HARDWOOD PLANK FLOORING AND FLOOR-TO-CEILING WINDOWS

Gas range by Fisher Paykel Faucets and fixtures by Hansgrohe Integrated refrigerator by Blomberg Integrated dishwasher by Blomberg Italian cabinetry in gloss white Quartz slab countertops


#### LIVING SPACE

Floor-to-ceiling windows Air conditioning Smart home features Hardwood plank flooring Plush bedroom carpeting Built-in roller shades Keyless entry Washer and dryer by Electrolux

#### BATHROOMS

Quartz slab countertops Soaking tubs by Duravit Faucets and fixtures by Hansgrohe High-efficiency toilet by Toto Porcelain tiles




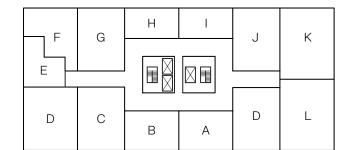



## **EXPAND YOUR DEFINITION OF COMFORT**

Spanning from lower to upper floors and offering views on all four Bay Area horizons, Spera's diverse range of one- and two-bedroom residences bring ultimate choice and comfort to urban living.

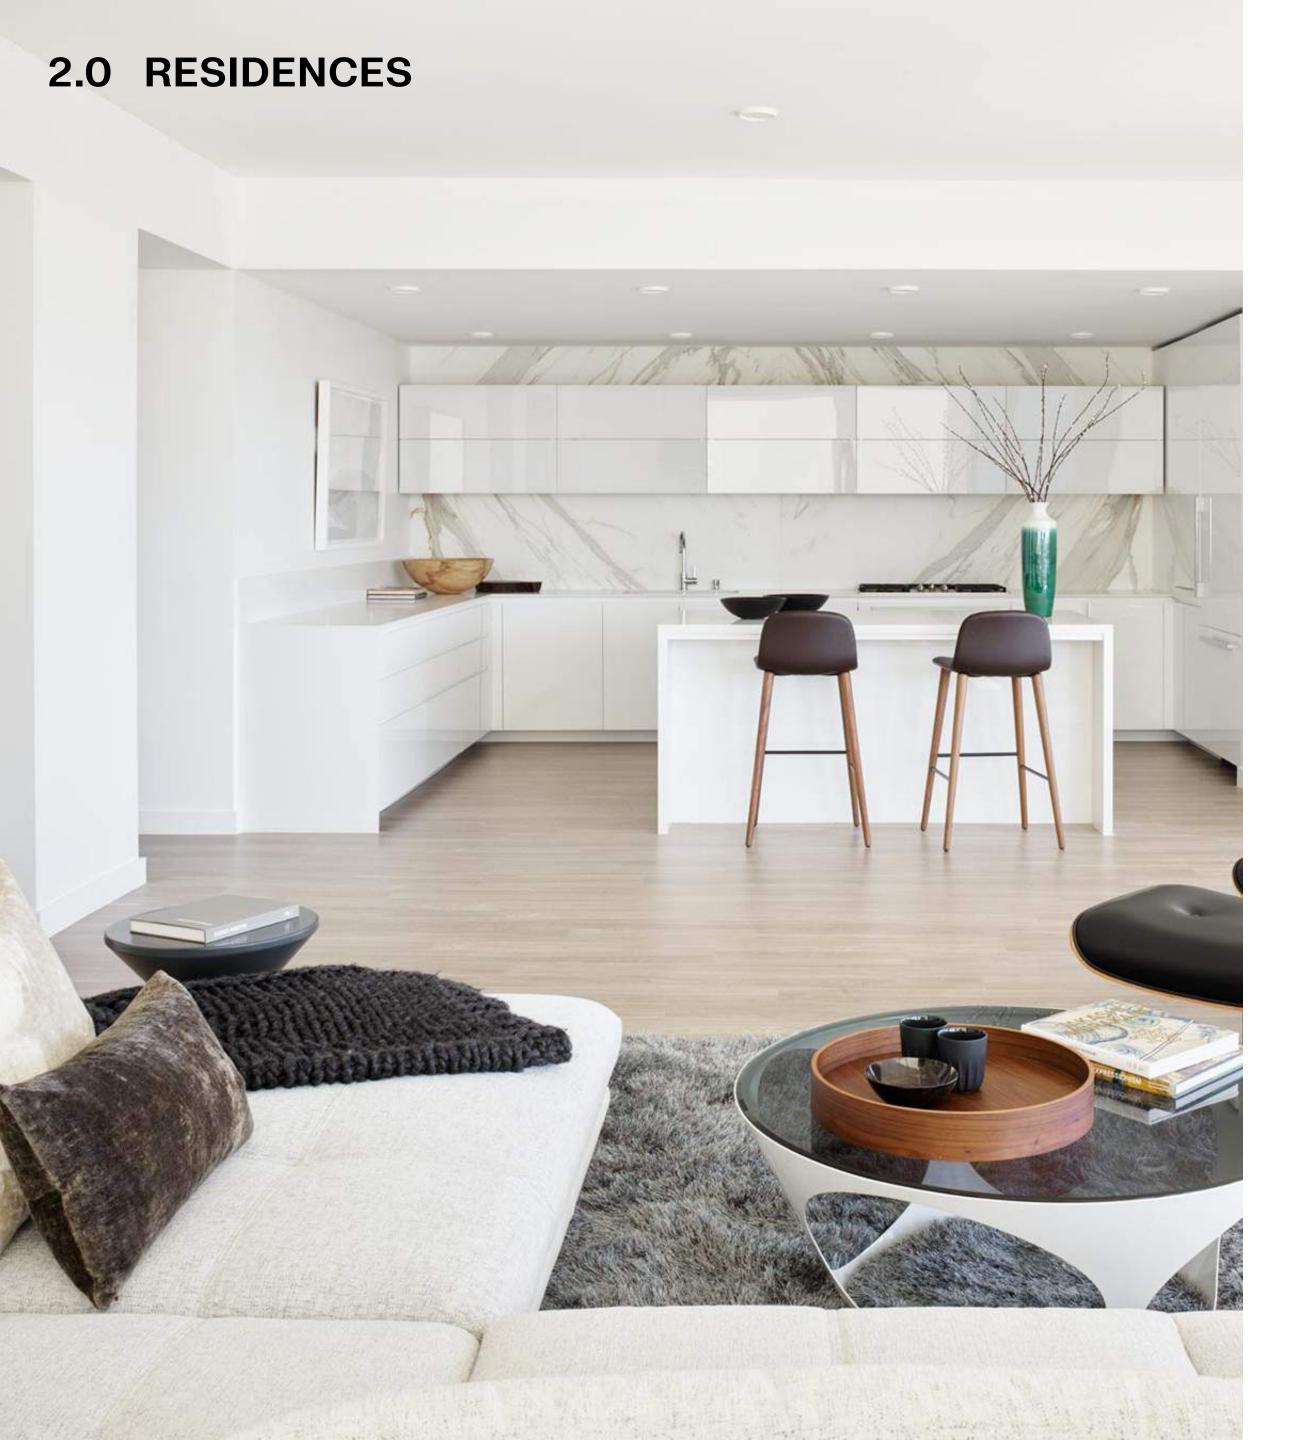


### 2.0 RESIDENCES



## LIVE LARGE ON THE SAN FRANCISCO SKYLINE

The penthouses at Spera are a limited collection of the city's most sought-after perspective—high-end finishes, an absolute attention to detail, and breathtaking views found only among the highest points in San Francisco.



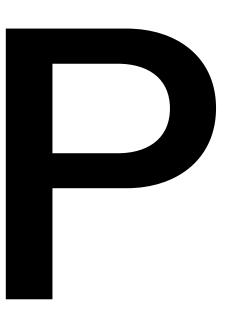

**PENTHOUSES** 

#### **KITCHEN**

Range by Miele
Quartz slab countertops
Calacatta marble full-height backsplash
Faucets and fixtures by Hansgrohe
Integrated refrigerator by Miele
Integrated dishwasher by Miele
Italian cabinetry in gloss white
Undercounter wine refrigerator

#### LIVING SPACE

Floor-to-ceiling windows
Air conditioning
Smart home features
Hardwood plank flooring
Plush bedroom carpeting
Built-in roller shades
Keyless entry
Washer and dryer by Electrolux


#### **BATHROOMS**

Custom vanity by Domus & Domus
Freestanding spa-like soaking tubs with
fixtures by Philip Starck
Faucets and fixtures by Hansgrohe

Marble tiles on walls and floors by Bianco Gioia
Decorative backlit mirror

#### TEHAMA ST.

B C A D

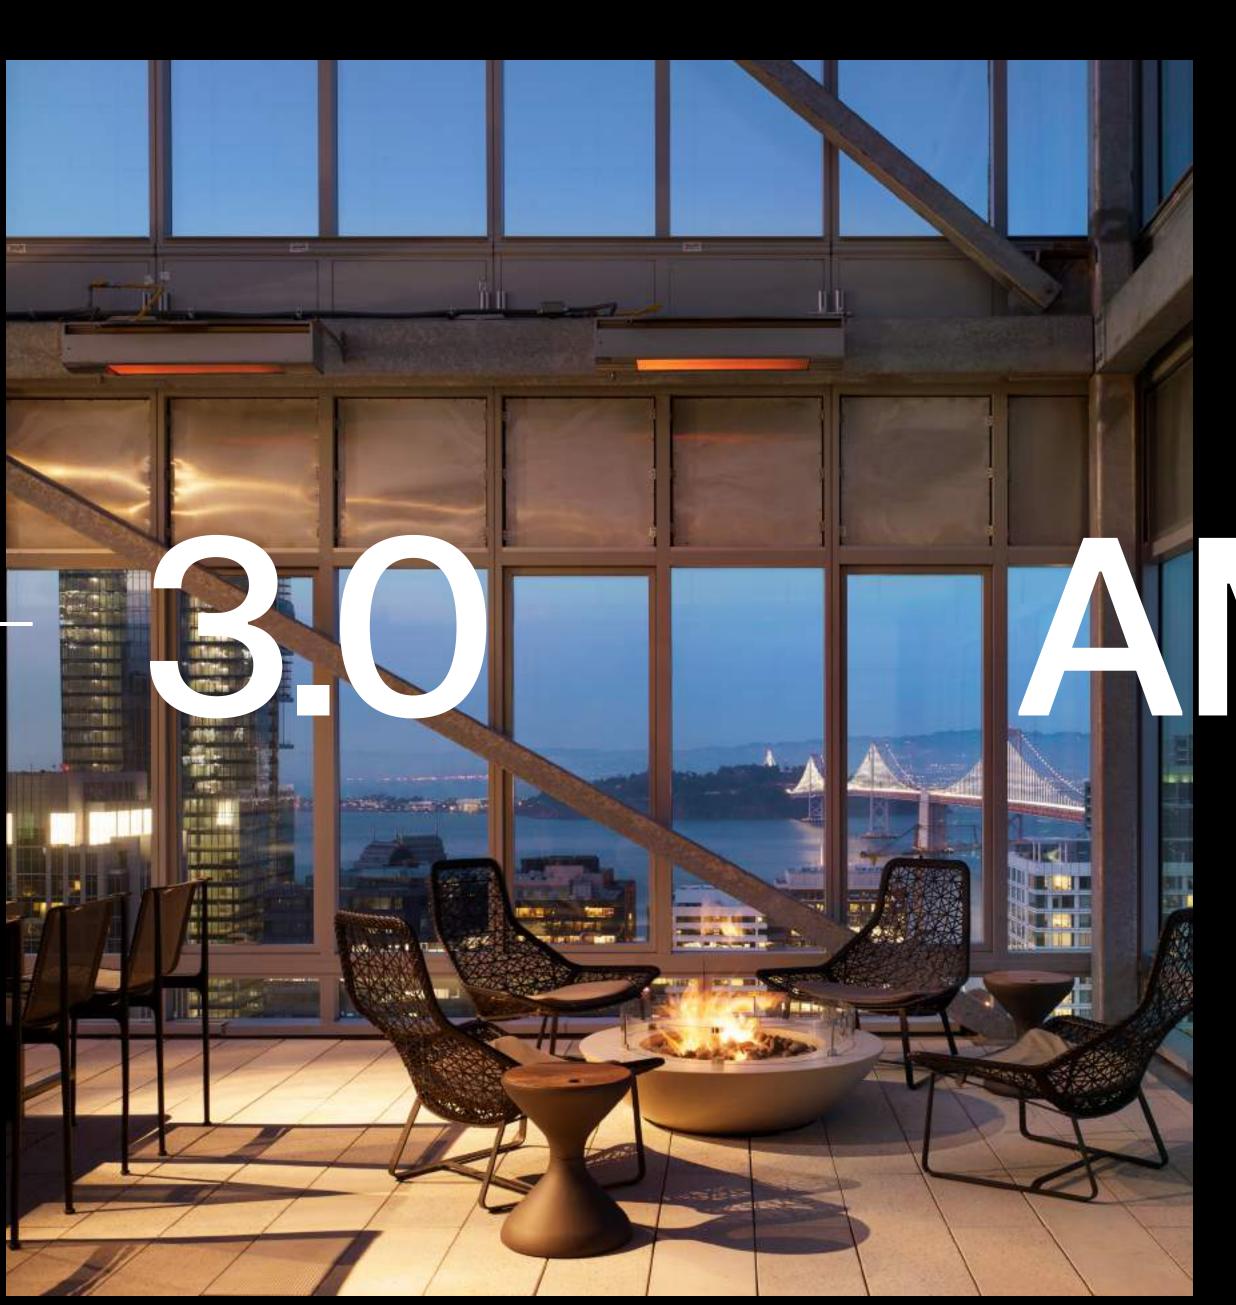

# MENITIES

Beyond the comforts of Spera's refined residential interiors, amenities and experiences abound, bringing with them urbane sophistication, top-tier service, and the warmth of an engaged community.

- 35-STORIES WITH 360° BAY AREA VIEWS
- URBAN LOCATION WITH EASY TRANSIT ACCESS
- GRAND LOBBY WITH CURATED ART
- VALET, CONCIERGE & PET SPA
- WELLNESS CENTER & SOCIAL CLUB
- DEDICATED HOSPITALITY SERVICE PROGRAM



LEVEL 35

## TAKING WELL-ROUNDED TO NEW HEIGHTS

At the active center of Spera's 360-degree lifestyle, the Inner Circle offers an elevated clubhouse where neighbors come together over culturally enriching programming.



## 2.0 AMENITIES


















- 35TH-FLOOR ROOFTOP SOCIAL CLUB OFFERING EXPANSIVE BAY VIEWS
- CLUB LIVING ROOM CENTERED ON INTIMATE FIREPLACE
- SKYLINE TERRACE WITH OUTDOOR DINING, PRIVATE GRILLS, FIRE PITS & BOCCE
- GAME SOLARIUM, TECH CAFÉ & RESIDENT LIBRARY
- CHEF'S KITCHEN & BAR, PRIVATE DINING & MEDIA DENS
- MONTHLY SCHEDULE OF COMMUNITY & INDIVIDUAL PROGRAMMING




LEVEL 03


## RELAXED TO THE CORE

Instead of "working out" as a purely individual endeavor, Core Club—Spera's wellness center—elevates self-care to a social affair with fully-equipped, whole-body programming.

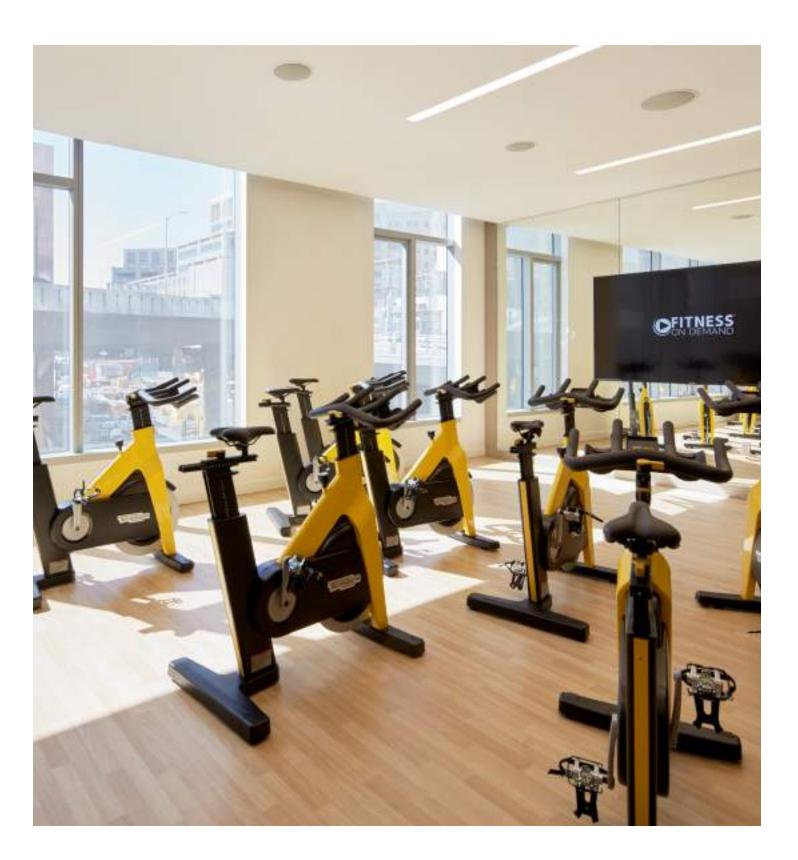

## 2.0 AMENITIES

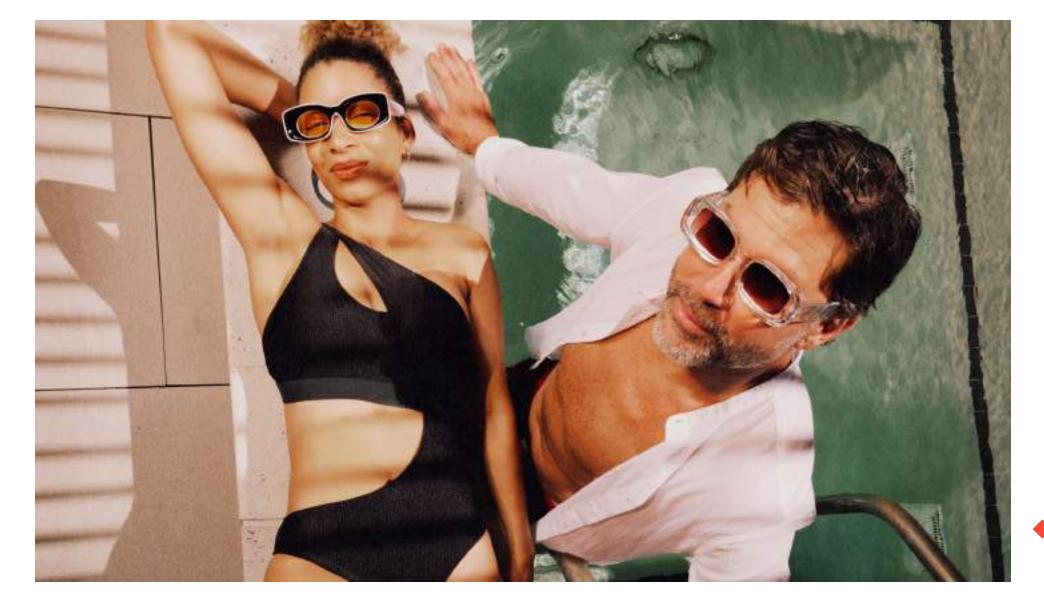

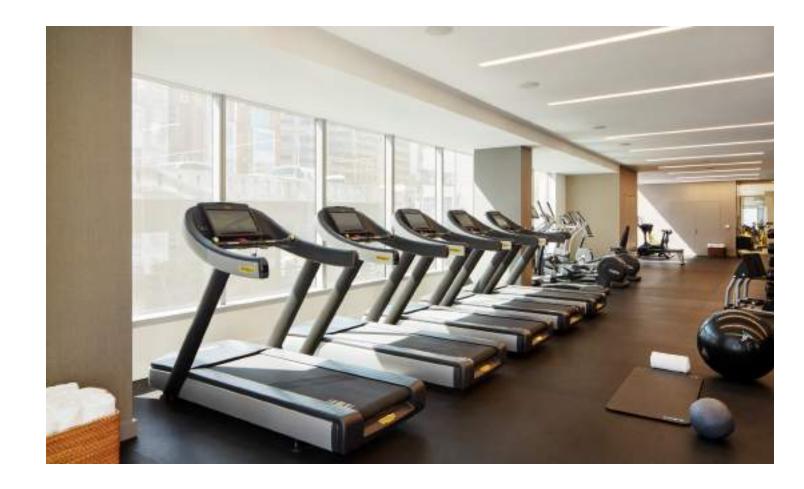




- GROUP FITNESS, YOGA & SPIN STUDIO

- WELLNESS LOUNGE & TERRACE WITH OPEN-AIR HOT TUB

- SAUNA & STEAM ROOM

- OUTDOOR FITNESS AREA

- MONTHLY SCHEDULE OF COMMUNITY & INDIVIDUAL PROGRAMMING

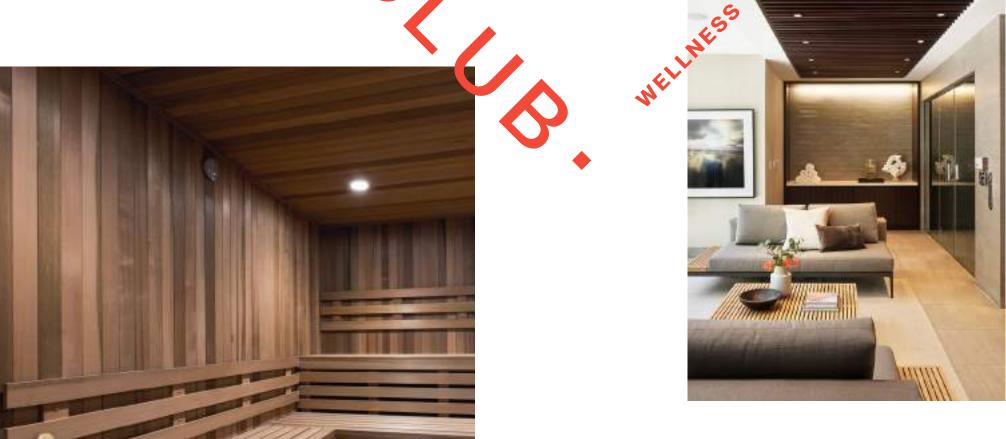





SERVICE PROGRAM

# TRADE STATUS QUO FOR 360° LIVING

At Spera, everything is at your beck and call with Three Sixty—a 24/7 team of tech-supported hospitality experts for residential needs and ondemand concierge services.



- TEAM OF FIVE-STAR HOSPITALITY EXPERTS
- 24-HOUR RESIDENTIAL SUPPORT, VALET PARKING & CONCIERGE
- MARKETPLACE FOR PERSONAL TRAINING,
   HOUSEKEEPING, & PET SERVICES
- SPERA APP FOR RENT PAYMENTS, BUILDING SERVICES
   & AMENITY RESERVATIONS
- BUILDING EVENT PROGRAMMING COORDINATION



EAST CUT

As San Francisco's first high-rise walkable neighborhood, the East Cut pairs a global tech headquarters epicenter with the trappings of a tight-knit urban community—eclectic local restaurants, expertly-curated shops, and ultimate regional access from the Transbay Transit Center.




# DISTINCT PARKS

Home to over 40 unique open spaces, explore the East Cut's art-filled alleys and cafe-lined plazas to the centerpiece of the neighborhood, Salesforce Park—a four-block elevated green space atop Transbay Transit Center.

# DIVERSE CUISINE



Just out the front door are the city's best culinary experiences, from fresh fish from the Ferry Building and seasonal provisions from the East Cut Farmers Market to an IPA in Salesforce Park's beer garden and a late night burrito in the Mission.

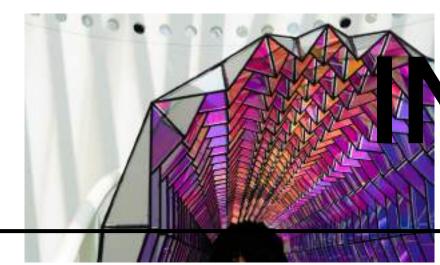

# INSPIRING CULTURE

Revel in SFMOMA's extensive sculpture collection, broaden your perspective at the Museum of the African Diaspora, or procure a piece of your own from one of the East Cut's many bluechip art galleries.



Beyond Core Club's wellbeing programs, the East Cut promotes holistic wellness with a wide range of support—including neighborhood runs along our extensive off-street path network, neighborhood gym offerings and local personal trainers, and healthy food and drink options.

WE'RE AT YOUR SERVICE CALL US AT +1(415)240-4513 OR VISIT SPERASF.COM

P

(2)

- SI



INTERIORS - EDMONDS + LEE ARCHITECTS

LANDSCAPES - CMG

**DEVELOPMENT - HINES** 

Hines & 숱 🕸

The developer reserves the right to make modifications in materials, specifications, plans, designs, pricing, scheduling and delivery of homes without prior notice. All dimensions and representations of square footage are approximate and for reference purposes only. Plans shown in the marketing materials are not to scale.

39 TEHAMA SAN FRANCISCO CA 94105

